



CAST STONE SCHEDULE

MOLD NUMBER	MARK NO.	QUANTITY	WIDTH	HEIGHT	LENGTH	VOL (FT ³)	WT (lbs)	REBAR
	2B1	3	6 1/4"	63 5/8"	52 1/2"	8.36	1129	(5)#4 X 42" (BENT)/(4)#3 X 59"

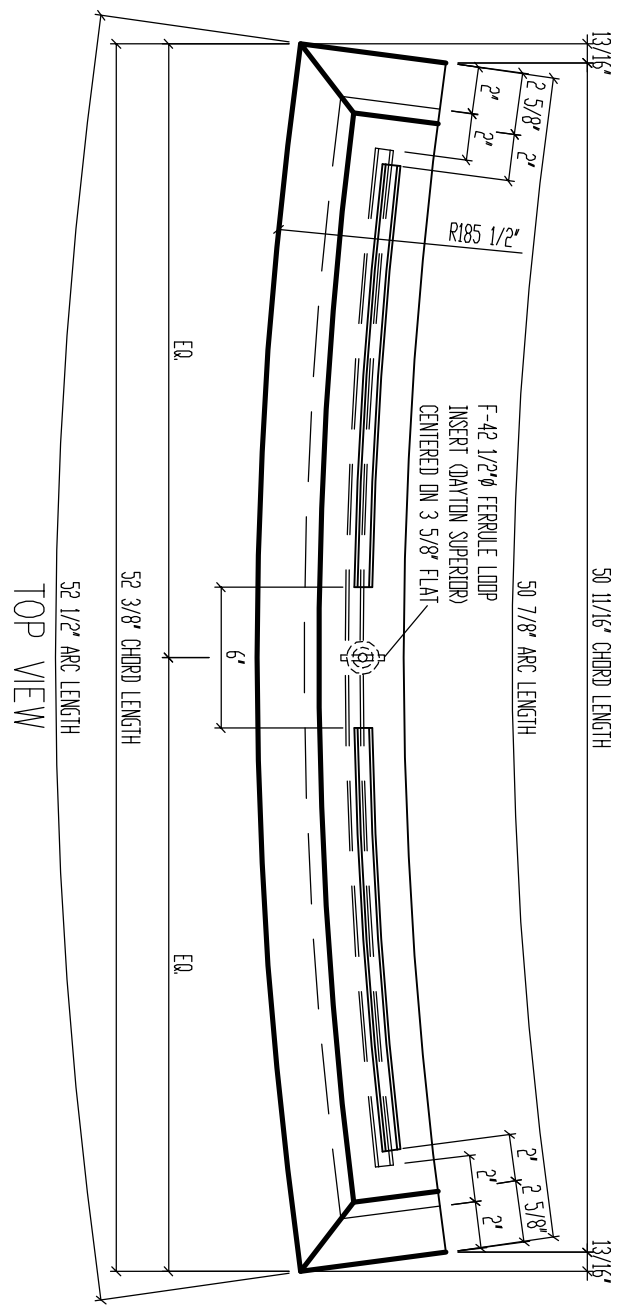

TOP VIEW

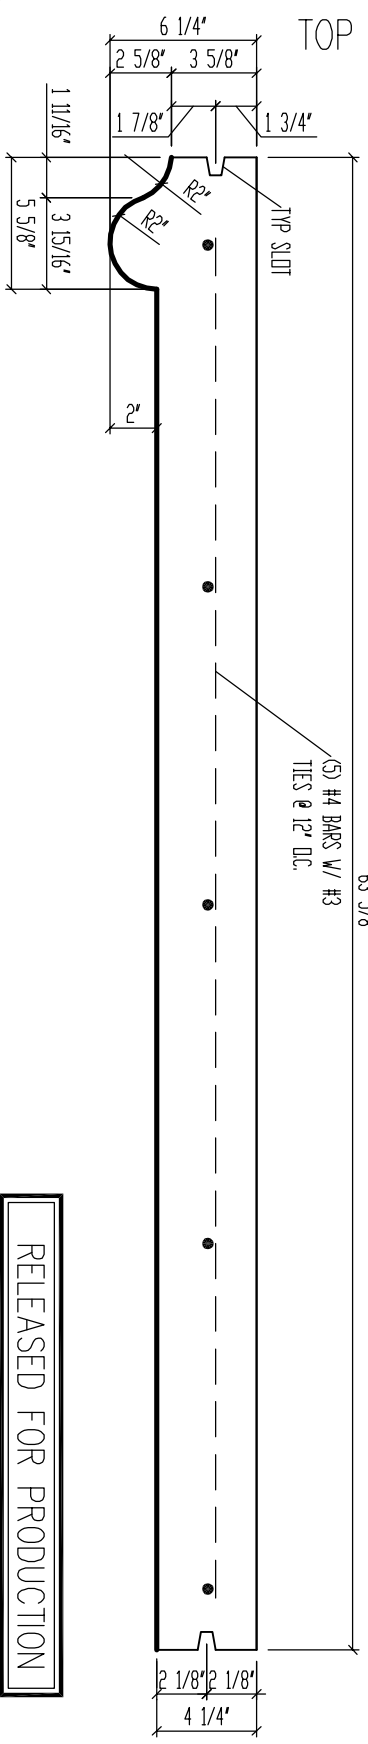

(5) #4 BARS W/ #3 TIES @ 12" O.C.

RELEASED FOR PRODUCTION

Architectural Ornamental Castings, Inc.
 125 North Blanchard St.
 Valdosta, Georgia 31601
 (229)241-7407/241-7408 Fax
 E-mail: aocinc@aocinc.com



PROJECT: CONCORD P.D.
 TITLE: PANEL

DATE: 9/1/04
 SCALE: NTS
 DRAWN BY: STRIPLING DESIGNS
 CHECKED BY:
 PROJECT NO. 05012

DRAWING NO. 2B1

QUANTITY: