
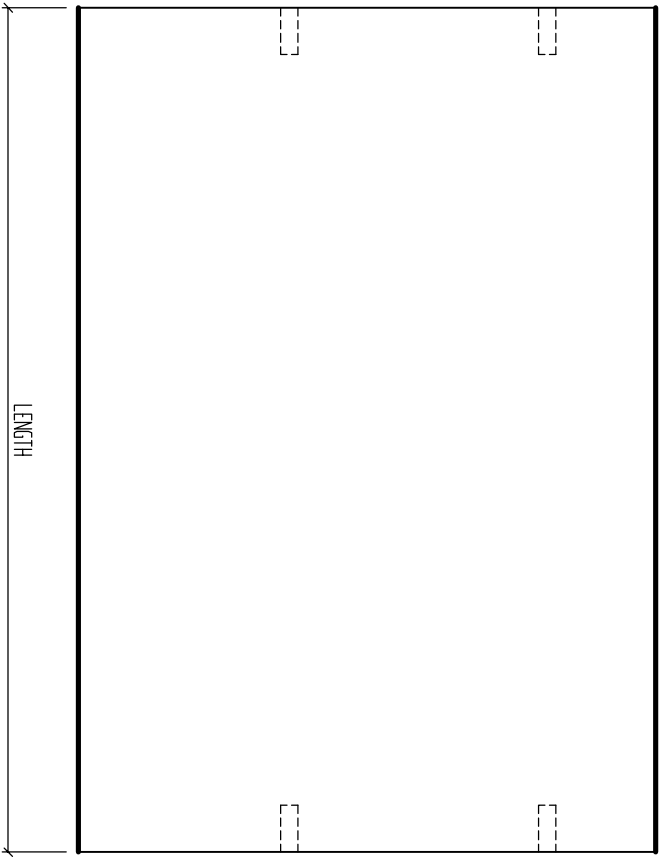



CAST STONE SCHEDULE

MOLD NUMBER	MARK NO.	QUANTITY	WIDTH	HEIGHT	LENGTH	VOL (FT ³)	WT (lbs)	REBAR
G1	G1	30	24 5/8"	5 5/8"	23 5/8"	1.81	244	(2) #4 X 19" / (2) #3 X 20"
G2	G2	4	24 5/8"	5 5/8"	11 5/8"	.89	120	

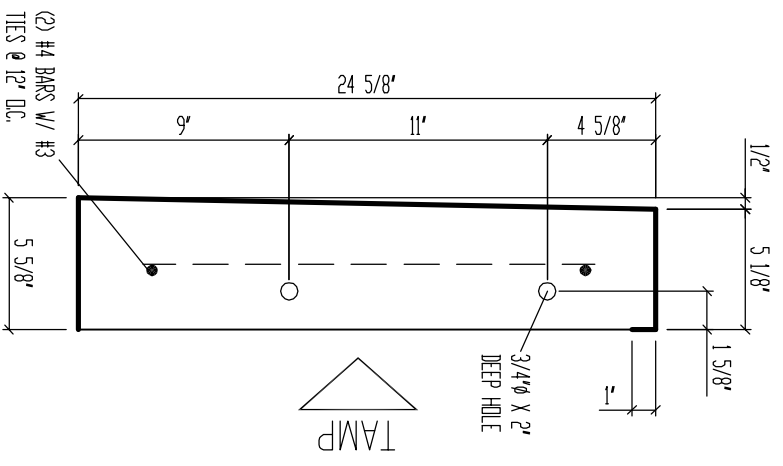

TAMP VIEW

RELEASED FOR PRODUCTION

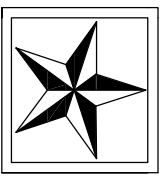

Cast Stone Systems, Inc.
 Cast Stone & Architectural Precast Concrete
 532 West Ridgeway Street
 Warrenton, North Carolina 27589
 (252) 257-1599 / 257-1588 Fax

PROJECT: DUKE/SANFORD
 TITLE: COPING

DATE: 1/10/05
 SCALE: NTS
 DRAWN BY: STRIPLING DESIGNS
 CHECKED BY:
 PROJECT NO. 04033

DRAWING NO. G1

QUANTITY: