



CAST STONE SCHEDULE

MOLD NUMBER	MARK NO.	QUANTITY	WIDTH	HEIGHT	LENGTH	VOL (FT ³)	WT (lbs)	REBAR
	B4	3	3 5/8"	7 5/8"	27 5/8"	.44	59	#3 X 23"
	B7	41	3 5/8"	7 5/8"	35 5/8"	.56	76	#3 X 31"
	B9	2	3 5/8"	7 5/8"	23 13/16"	.38	51	#3 X 19"
	B10	6	3 5/8"	7 5/8"	55 1/4"	.87	118	#3 X 51"
	B11	3	3 5/8"	7 5/8"	56"	.88	119	#3 X 52"
	B12	4	3 5/8"	7 5/8"	27 13/16"	.44	59	#3 X 23"
	B16	13	3 5/8"	7 5/8"	31 1/4"	.49	67	#3 X 27"
	B17	21	3 5/8"	7 5/8"	31 13/16"	.50	68	#3 X 27"
	B18	1	3 5/8"	7 5/8"	7 13/16"	.12	17	
	B19	8	3 5/8"	7 5/8"	23 5/8"	.37	50	#3 X 19"
	B20	1	3 5/8"	7 5/8"	23 7/16"	.37	50	#3 X 19"
	B21	1	3 5/8"	7 5/8"	8"	.13	17	
	B22	1	3 5/8"	7 5/8"	15 13/16"	.25	34	
	B23	2	3 5/8"	7 5/8"	15 5/8"	.25	33	
	B24	2	3 5/8"	7 5/8"	36"	.56	75	#3 X 31"
	B26	2	3 5/8"	7 5/8"	29 5/8"	.47	63	#3 X 25"
	B27	4	3 5/8"	7 5/8"	31 5/8"	.50	67	#3 X 27"
	B29	1	3 5/8"	7 5/8"	20 1/4"	.32	43	#3 X 16"
	B30	1	3 5/8"	7 5/8"	19 5/8"	.31	42	#3 X 15"
	B35	2	3 5/8"	7 5/8"	27 1/4"	.43	58	#3 X 23"
	B40	1	3 5/8"	7 5/8"	16 1/4"	.26	34	#3 X 12"

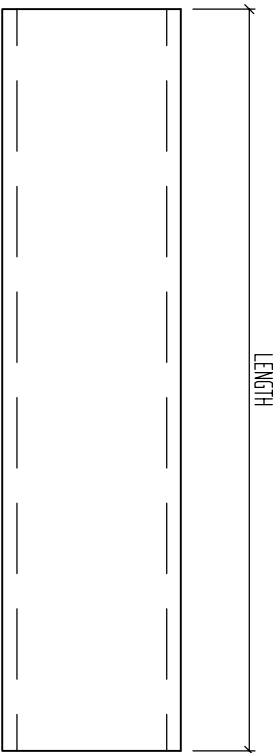

RELEASED FOR PRODUCTION

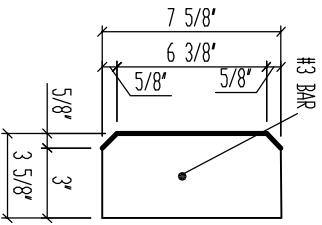

Architectural Ornamental Castings, Inc.
 125 North Blanchard St.
 Valdosta, Georgia 31601
 (229)241-7407/241-7408 Fax
 E-mail: aocinc@aocinc.com

PROJECT: CONCORD P.D.
 TITLE: BAND

DATE: 9/1/04
 SCALE: NTS
 DRAWN BY: STRIPLING DESIGNS
 CHECKED BY:
 PROJECT NO. 05012

DRAWING NO. B4

QUANTITY: