

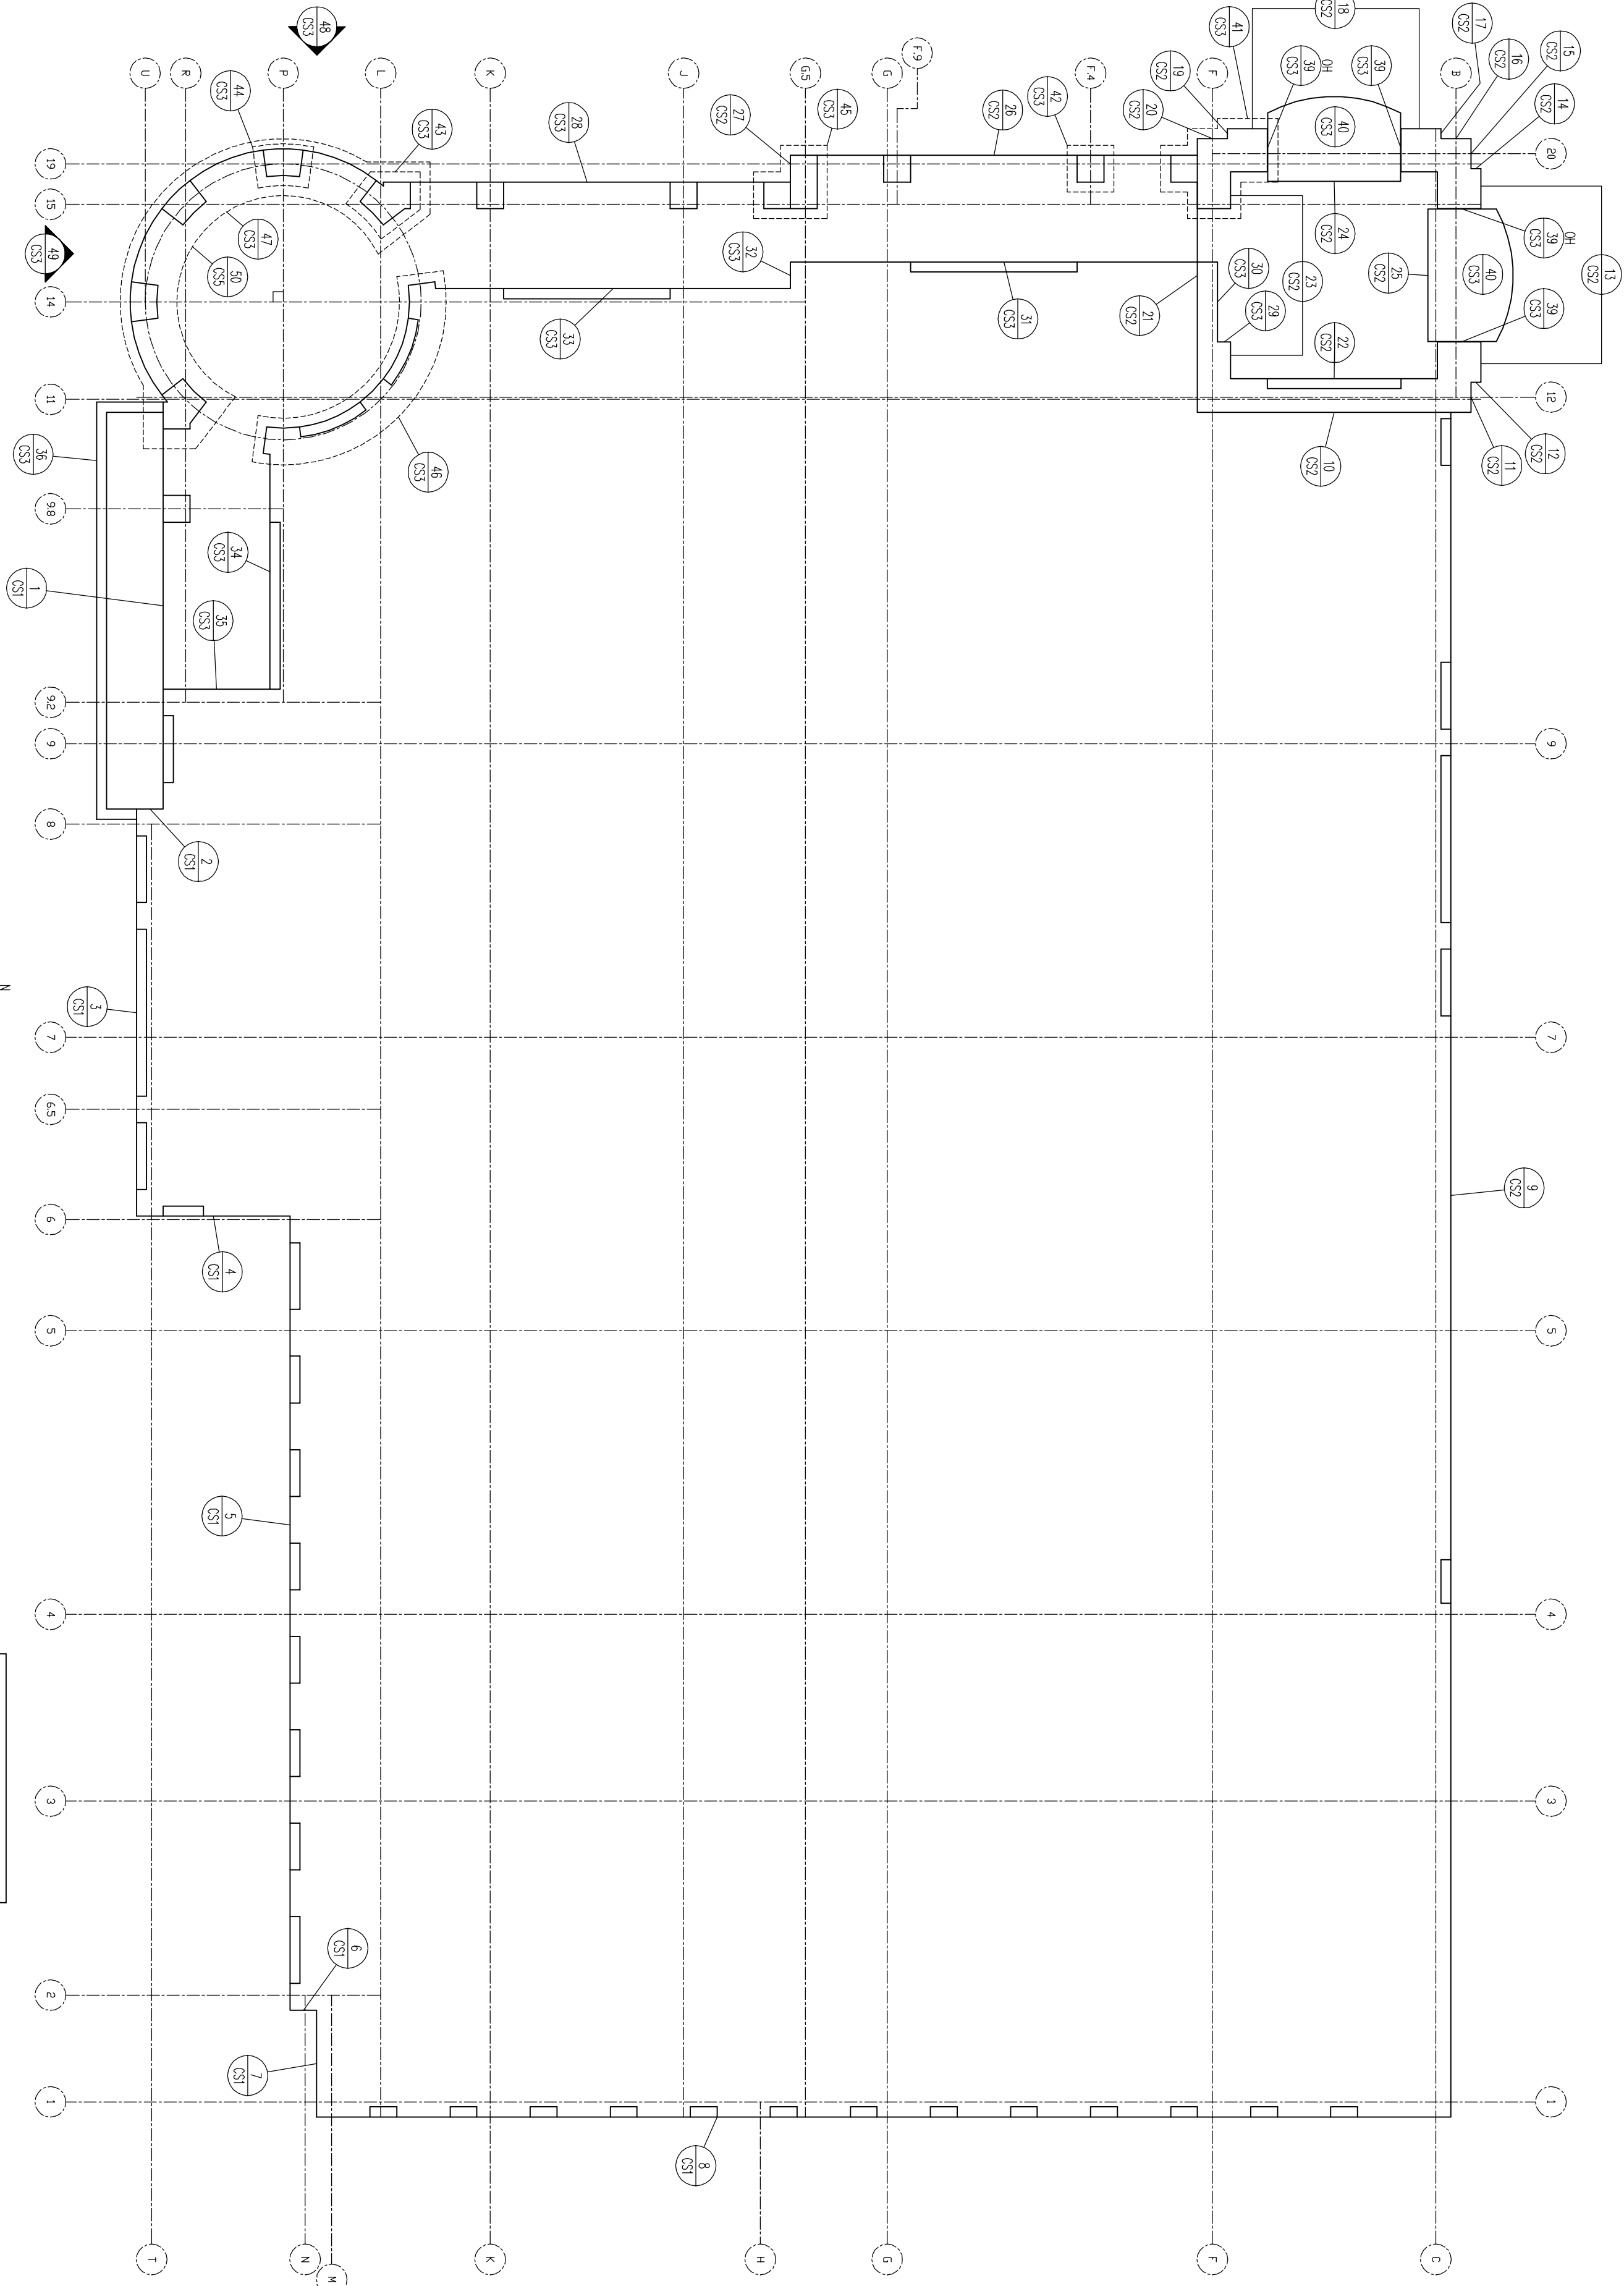


LETTERING ELEVATION

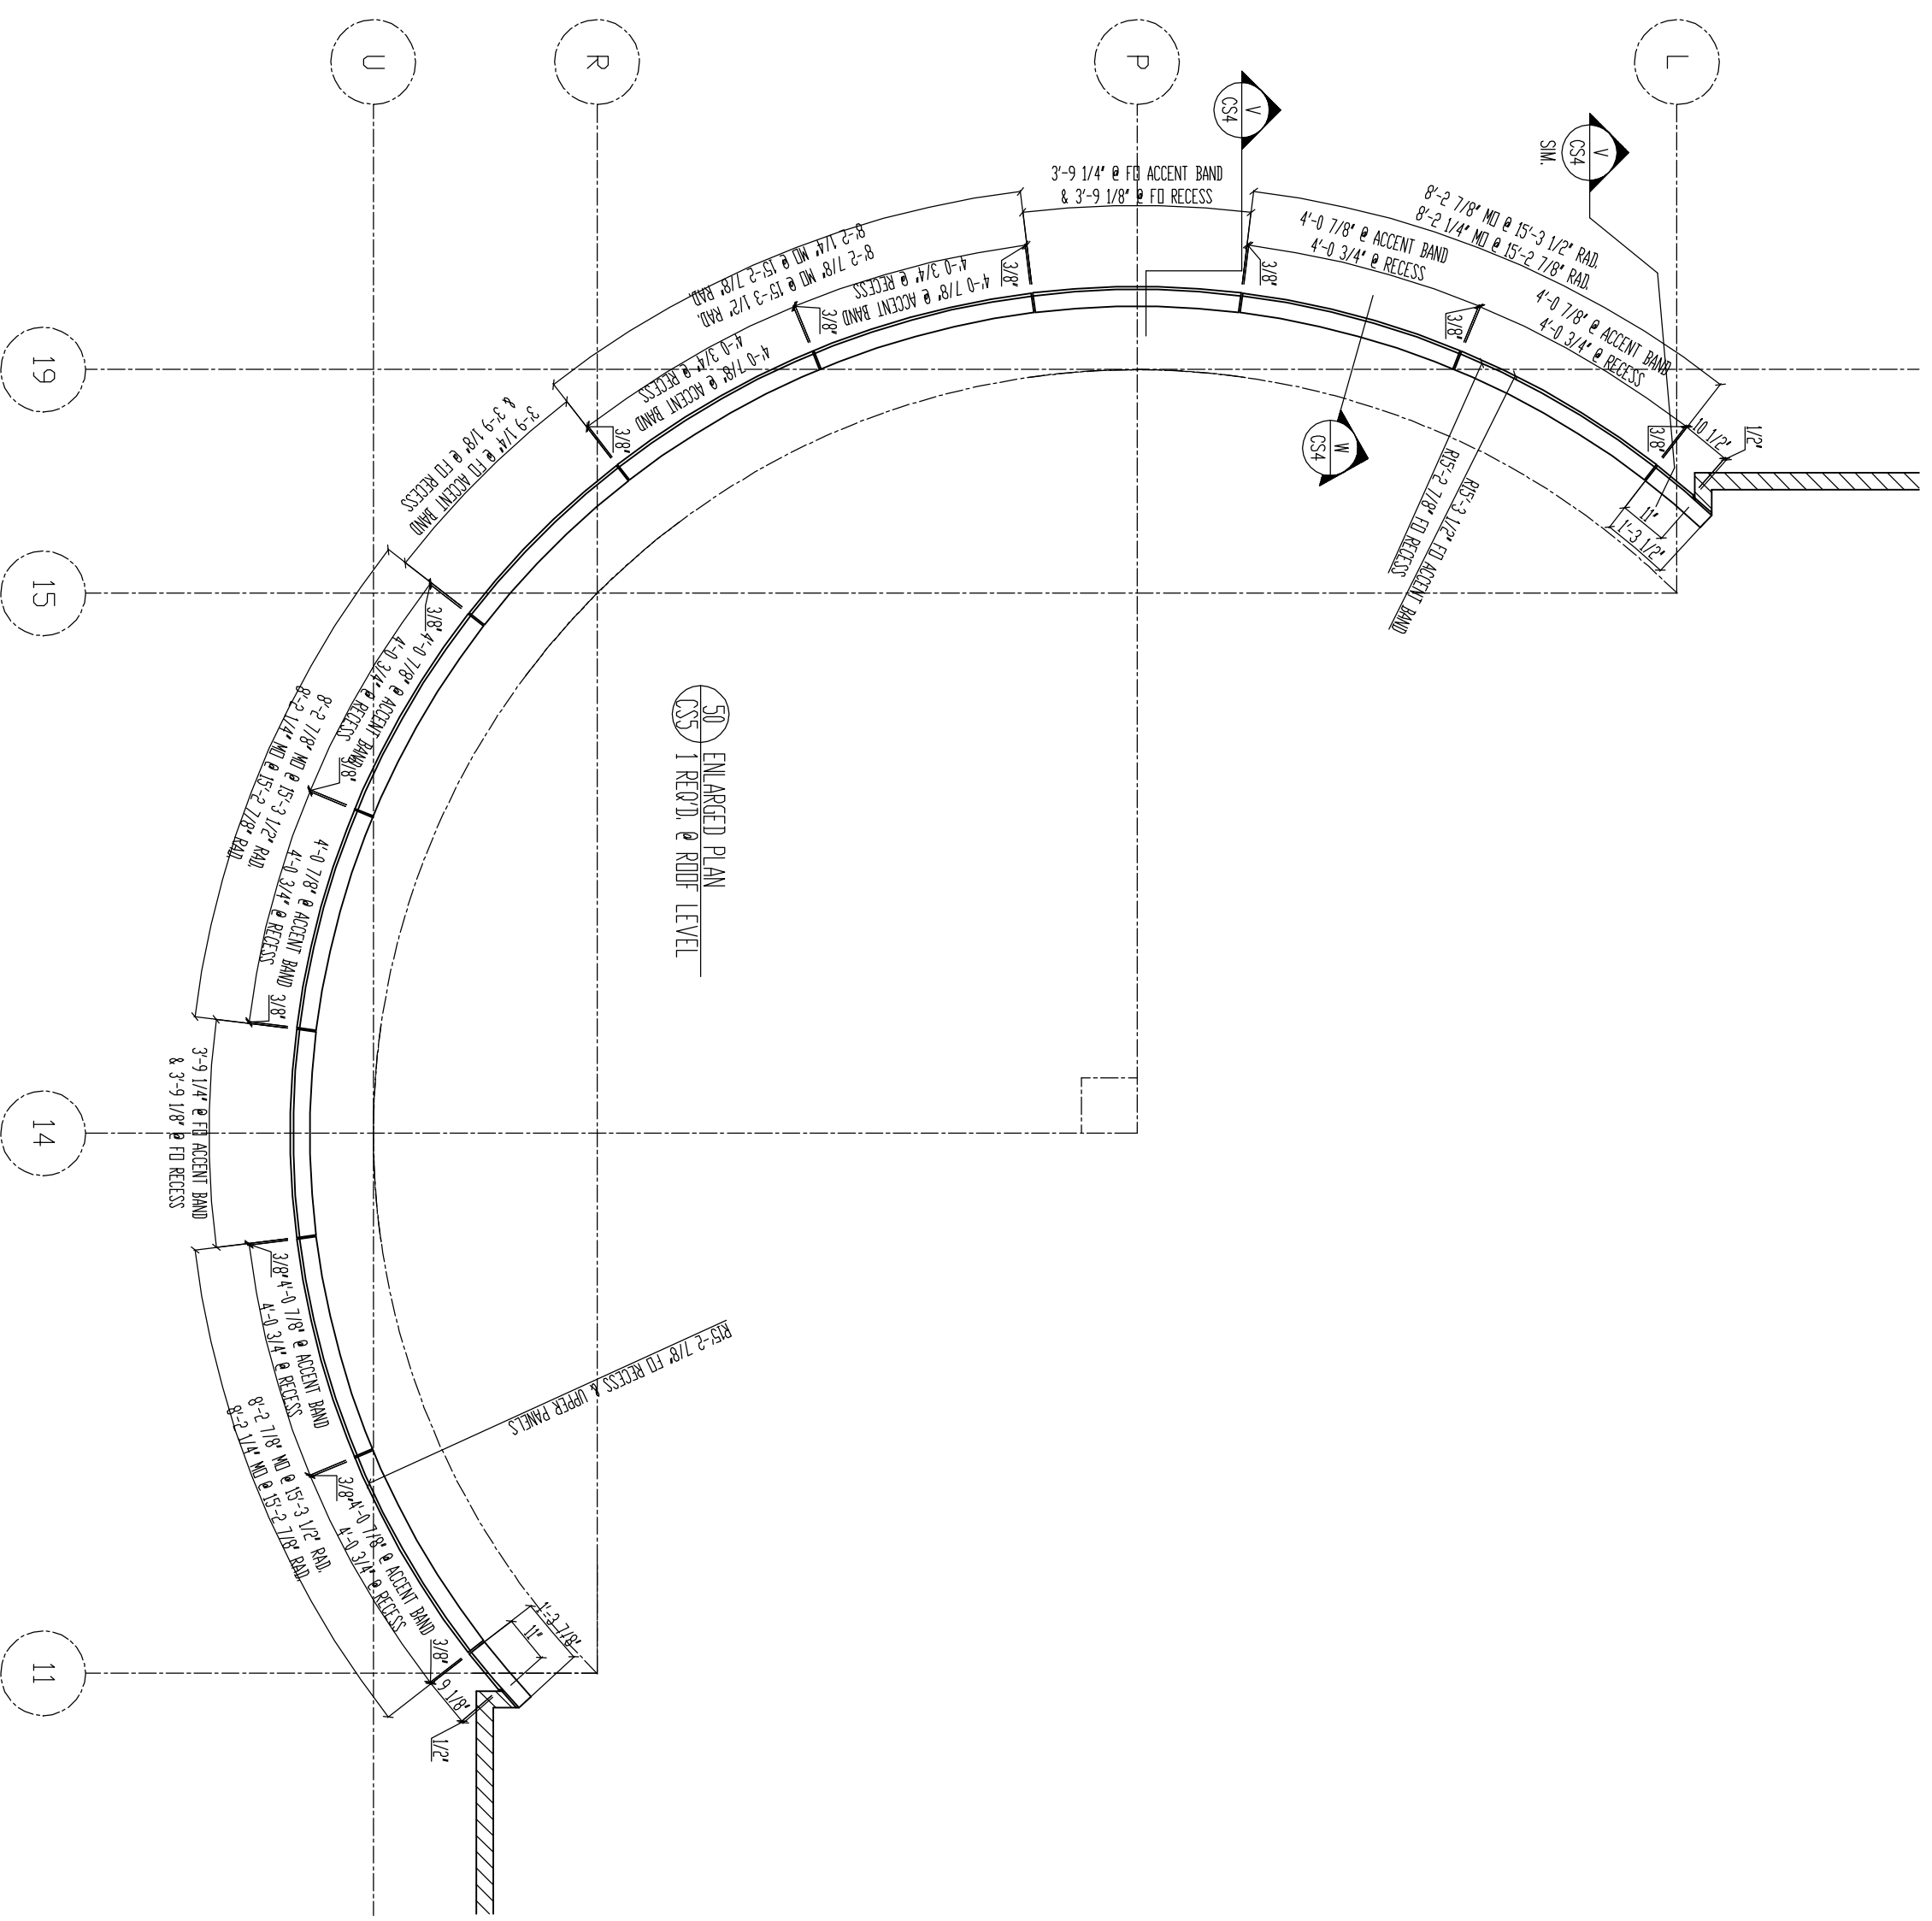

SEE 37/CS1 FOR UPPER SL. ELEVATIONS.

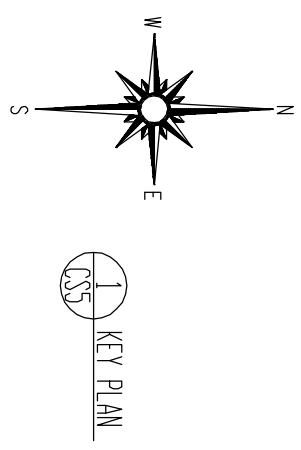

Striping Designs
 273 Nancy St.
 Winder, GA 30680
 770-527-5984
 jason@stripingdesigns.com

NO.	DESCRIPTION	DATE
1	FOR APPROVAL	6/20/05
2	FOR APPROVAL	9/15/05
3	FOR CONSTRUCTION	10/12/05
4	REVISED 5UCSS	5/10/06

PROJECT:
CONCORD POLICE DEPARTMENT HEADQUARTERS
 CONCORD, NORTH CAROLINA
 ARCHITECT: **YATES CHREITZBERG ARCHITECTS**
 MASONRY CONTRACTOR:
 TITLE: **CAST STONE KEY PLAN, ELEV'S, & PLANS**

Architectural Ornamental Castings, Inc.
 2770 East Ponce de Leon Avenue
 Decatur, Georgia 30030
 (404) 378-6458 / 371-9414 Fax
 E-mail: aocinc@aocinc.com

This drawing and its reproduction is an instrument of service and is the property of A.O.C.I. Inc. It may not be reproduced, stored in a retrieval system, or transmitted in any form or by any means, without the written consent of A.O.C.I. Inc.
 © Copyright 2002

Stop Drawing Review / Approval
 Review and approval of Stop Drawings releases Architectural Ornamental Castings, Inc. of any responsibility from errors of dimensions, quantities, and materials. The Architect is responsible for checking all dimensions, quantities and design on shop drawings. General Contractor or Builder are also responsible for checking all dimensions and quantities on shop drawings. Drawings are to be constructed in accordance with contract drawings with any exceptions which were made on purchase order between General Contractor or Builder and Architectural Ornamental Castings, Inc. from approval of Shop Drawings. Any changes by the General Contractor, Builder or Architect are to be approved in writing by the Architect and responsibility of the General Contractor or Builder.

DATE: 6/20/05
 SCALE: NTS
 DRAWN BY: STRIPING DESIGNS
 DRAFTING NO.
 PROJECT NO. 05012
 DRAWING NO. CS5
 SHEET NO. 5 OF 5